

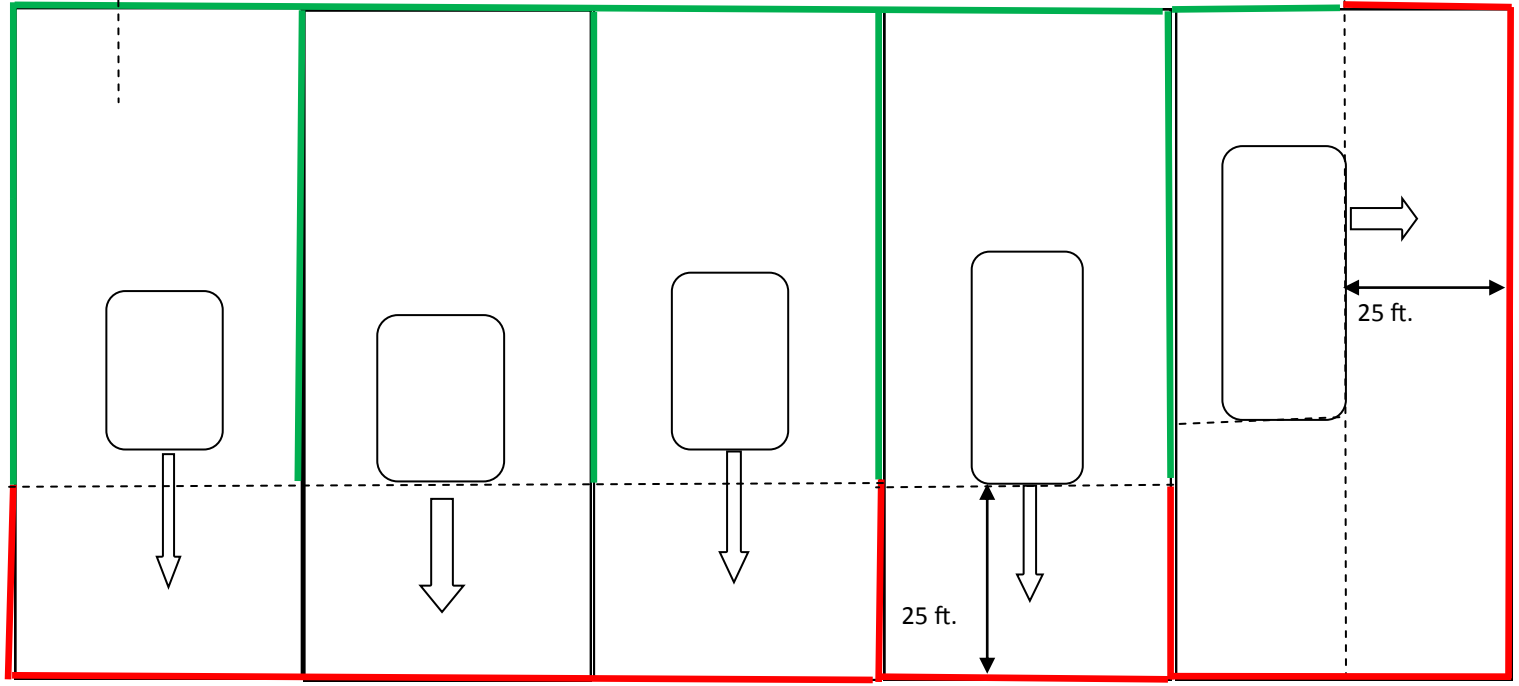
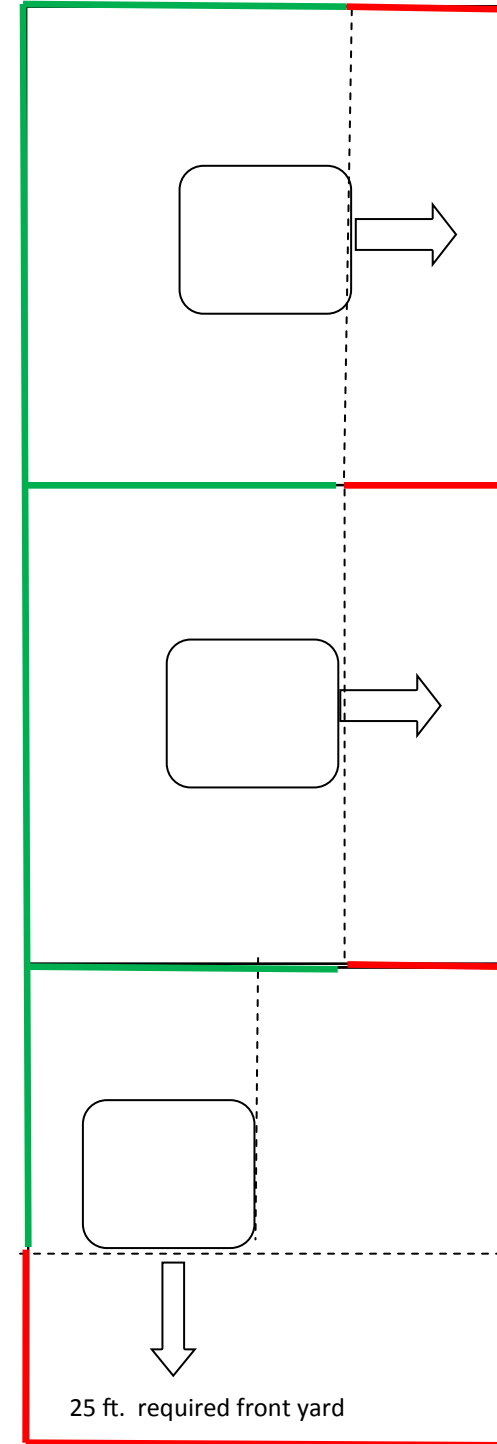


Max Fence and Hedge Height.

3.5 ft. Fence and Hedge

6 ft. Fence and 7 ft. Hedge

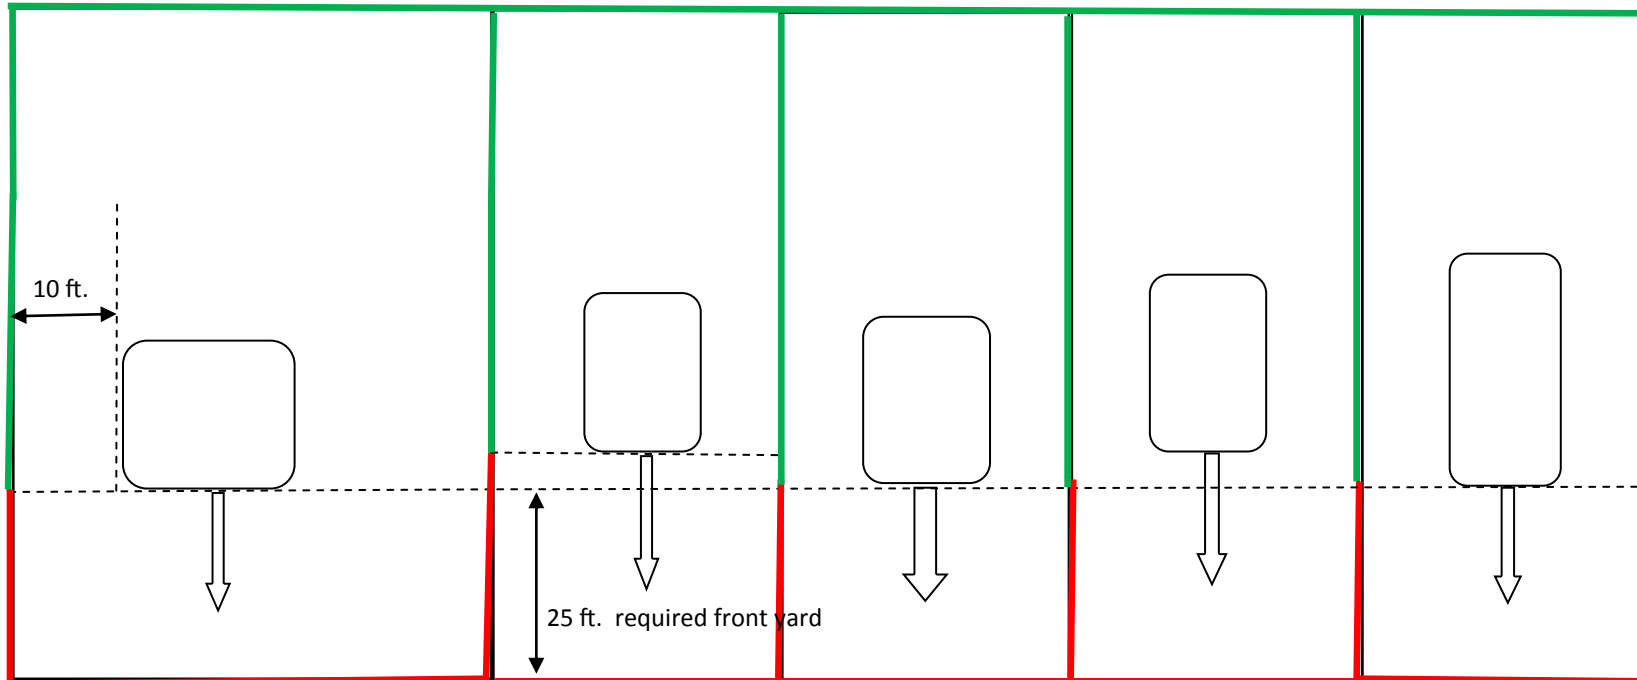


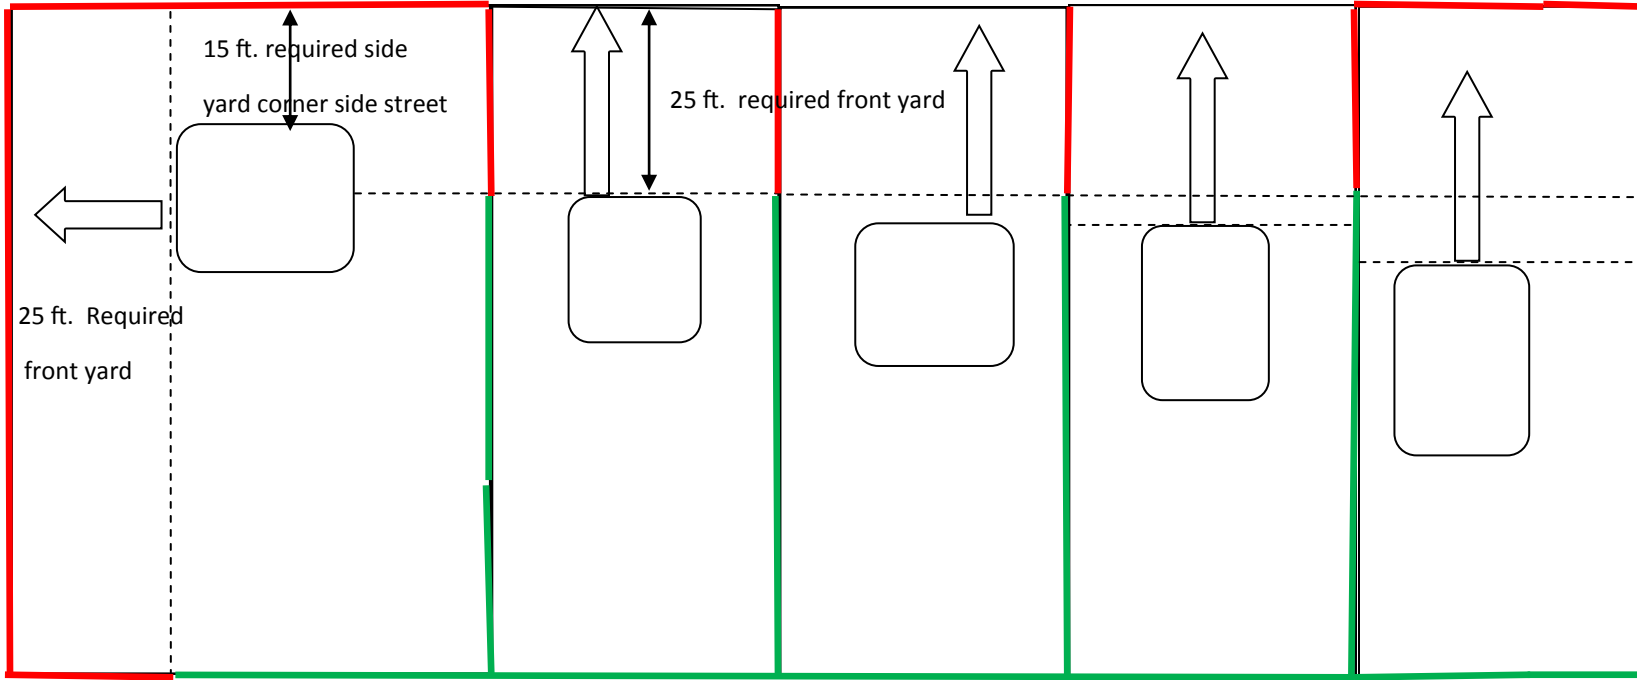

Max Fence and Hedge Height.

3.5 ft. Fence and Hedge




6 ft. Fence and 7 ft. Hedge

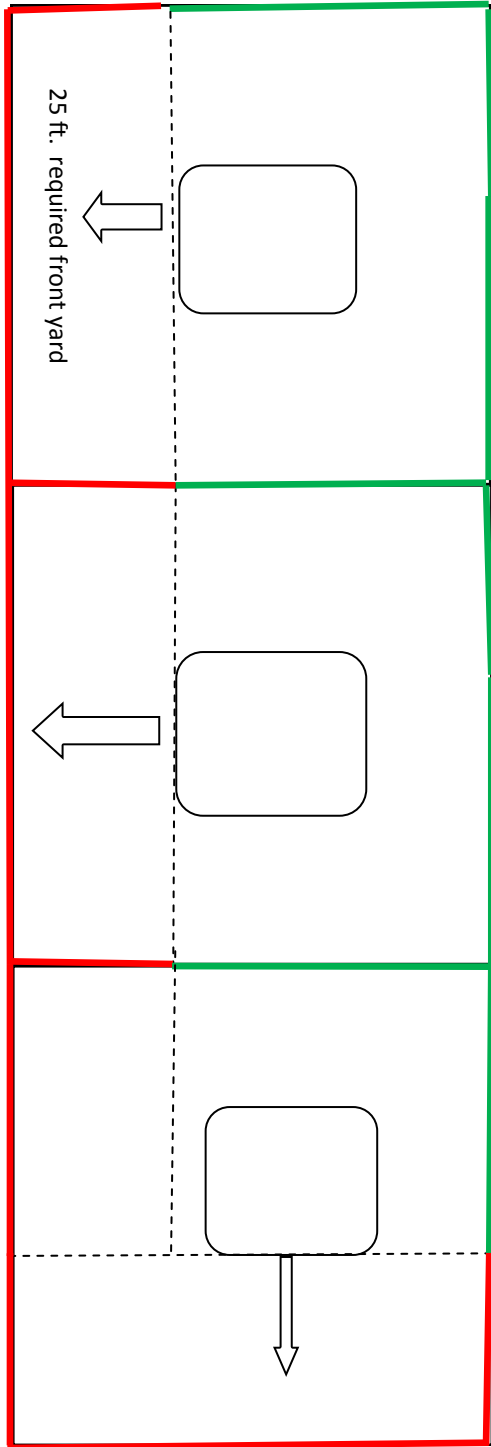


Max Fence and Hedge Height.

3.5 ft. Fence and Hedge

6 ft. Fence and 7 ft. Hedge

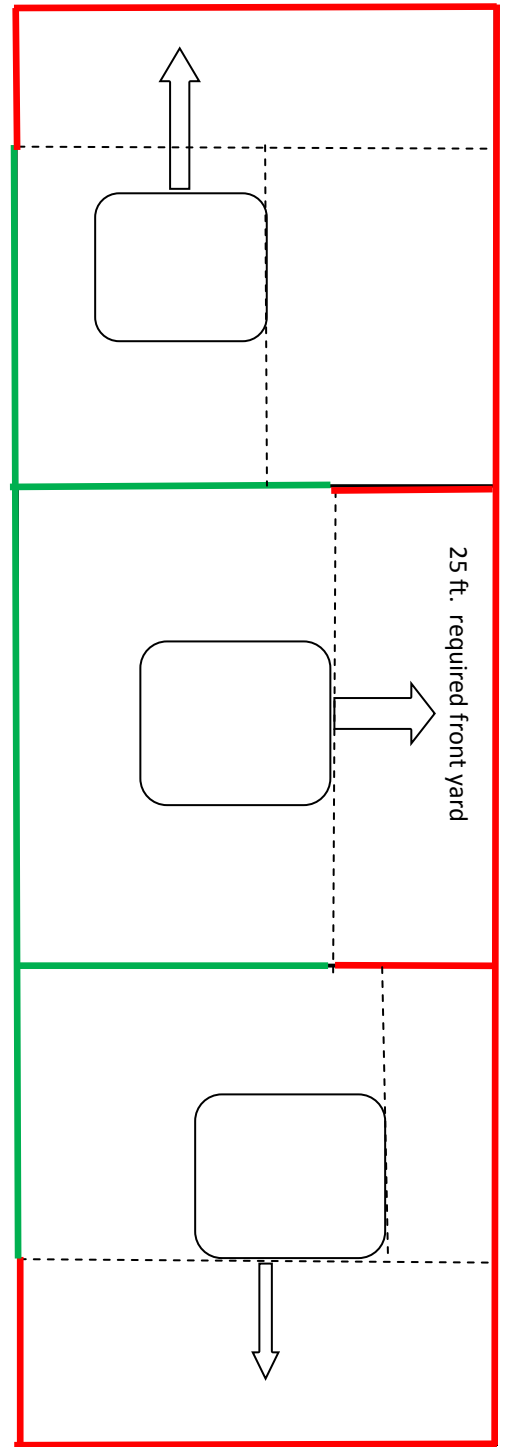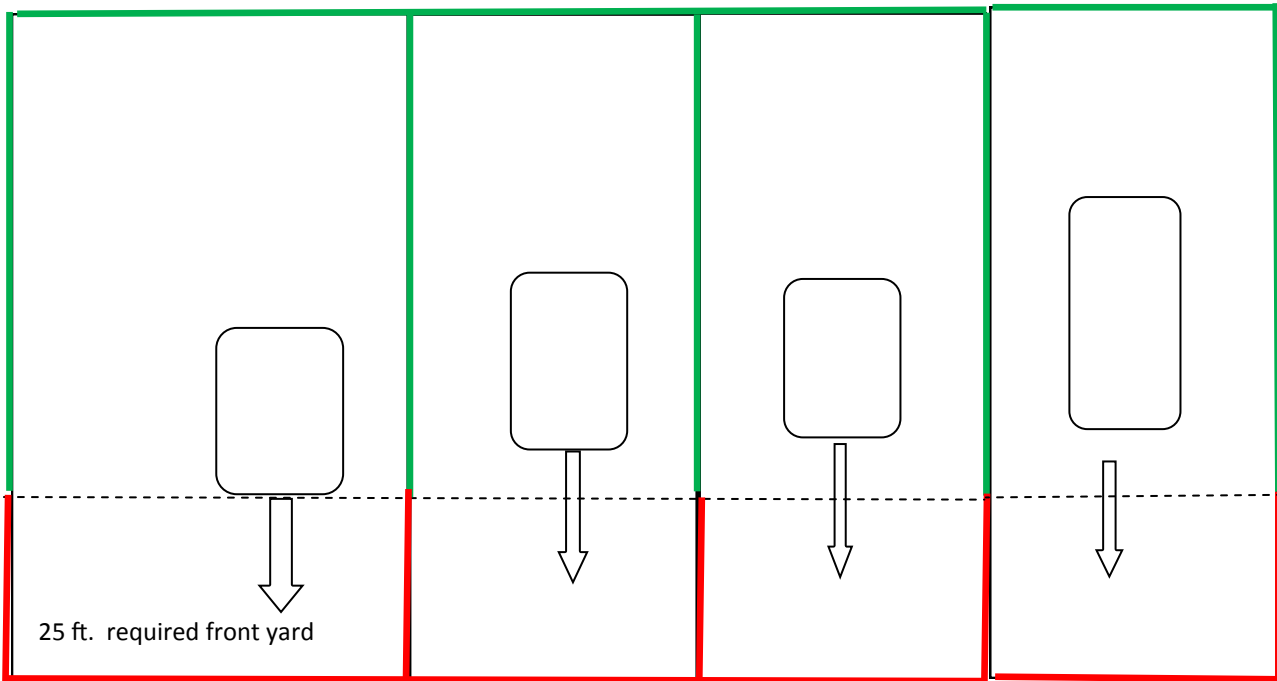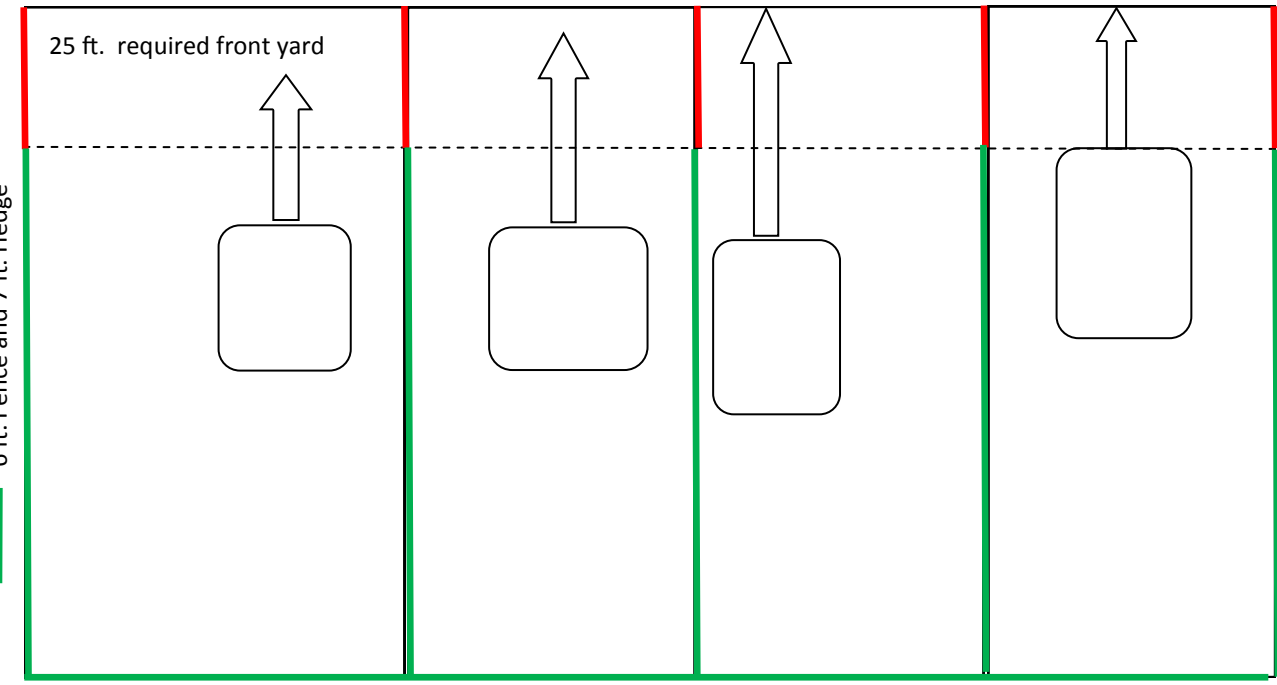

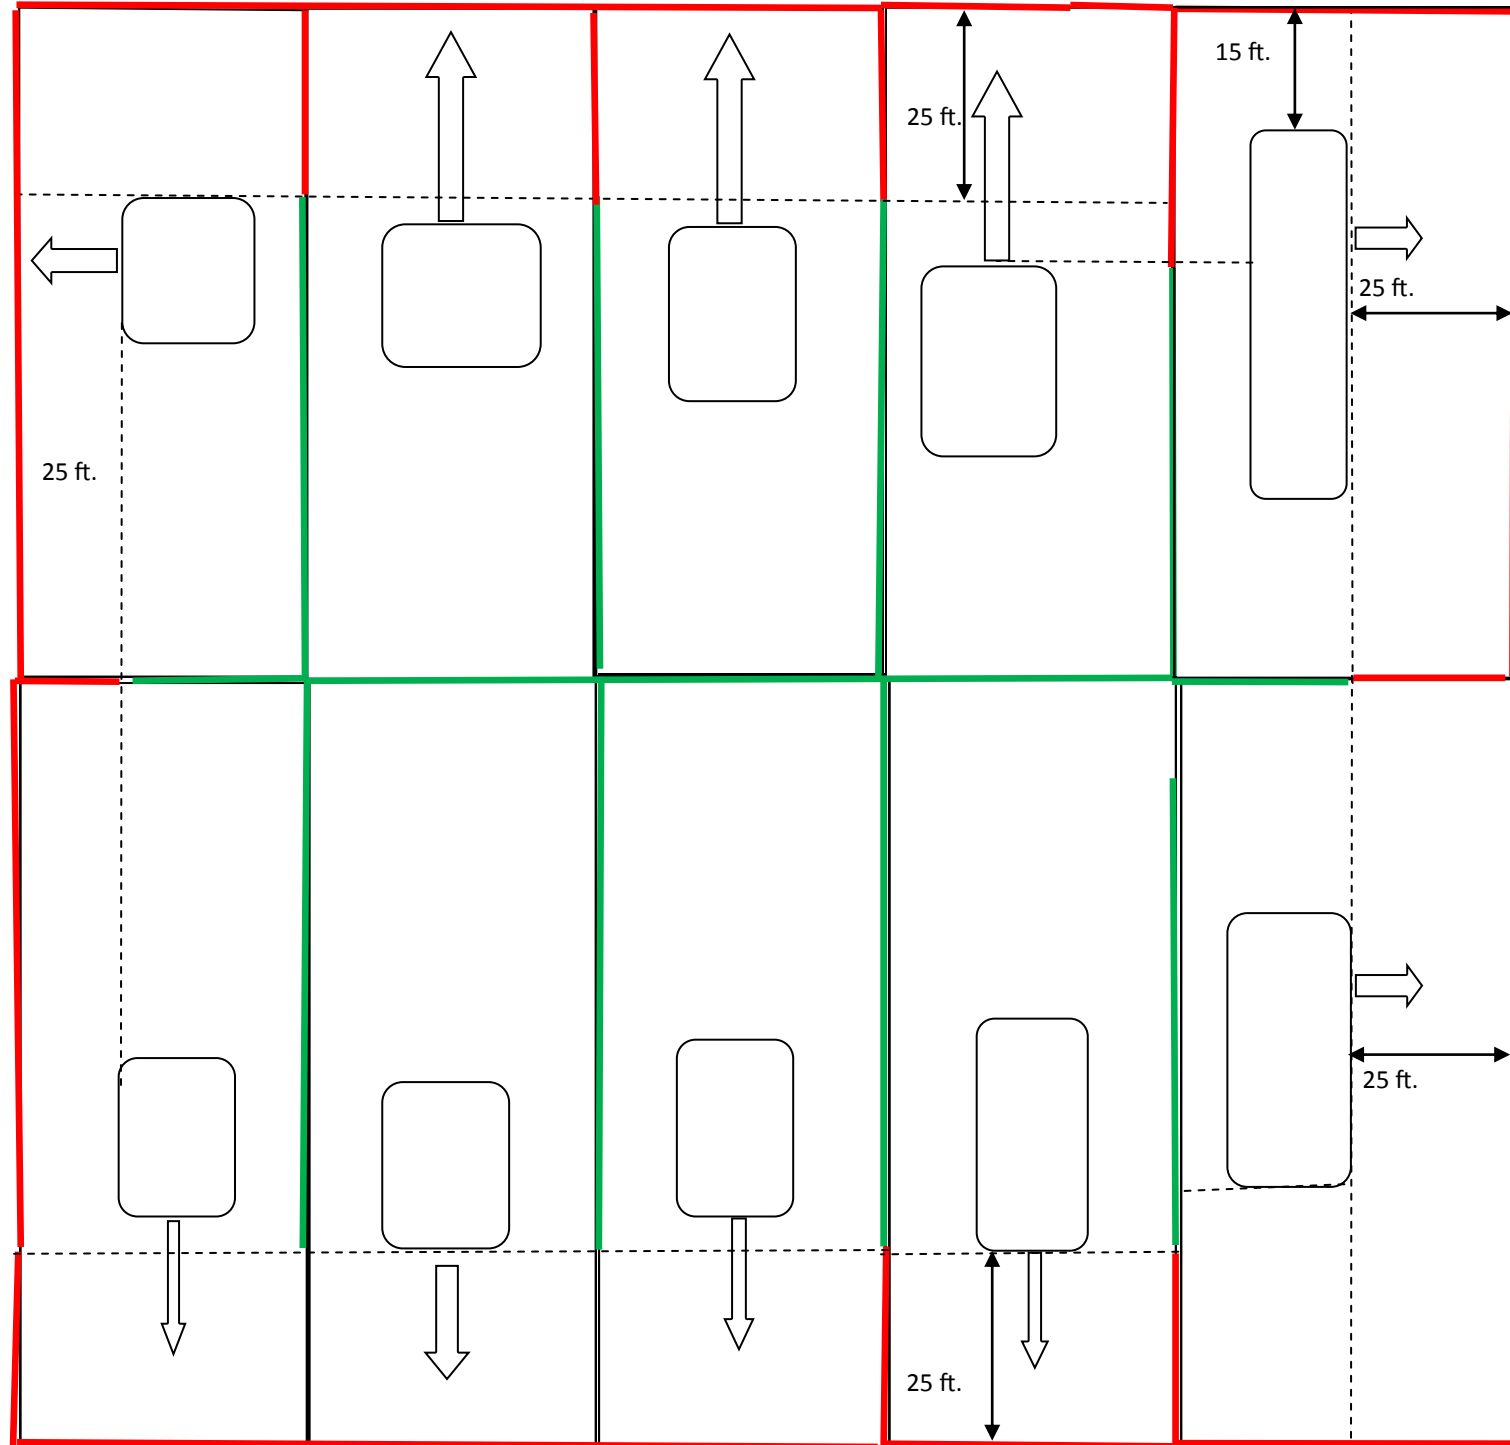

Max Fence and Hedge Height.

- 3.5 ft. Fence and Hedge
- 6 ft. Fence and 7 ft. Hedge